


no	transparent	
no	transparent	tempered

	GLAZING	Remarks
	YES	Transom above to match window head
	YES	Transom above to match window head

OR. ARCHITECT IS NOT RESPONSIBLE FOR FINAL DIMENSIONS.

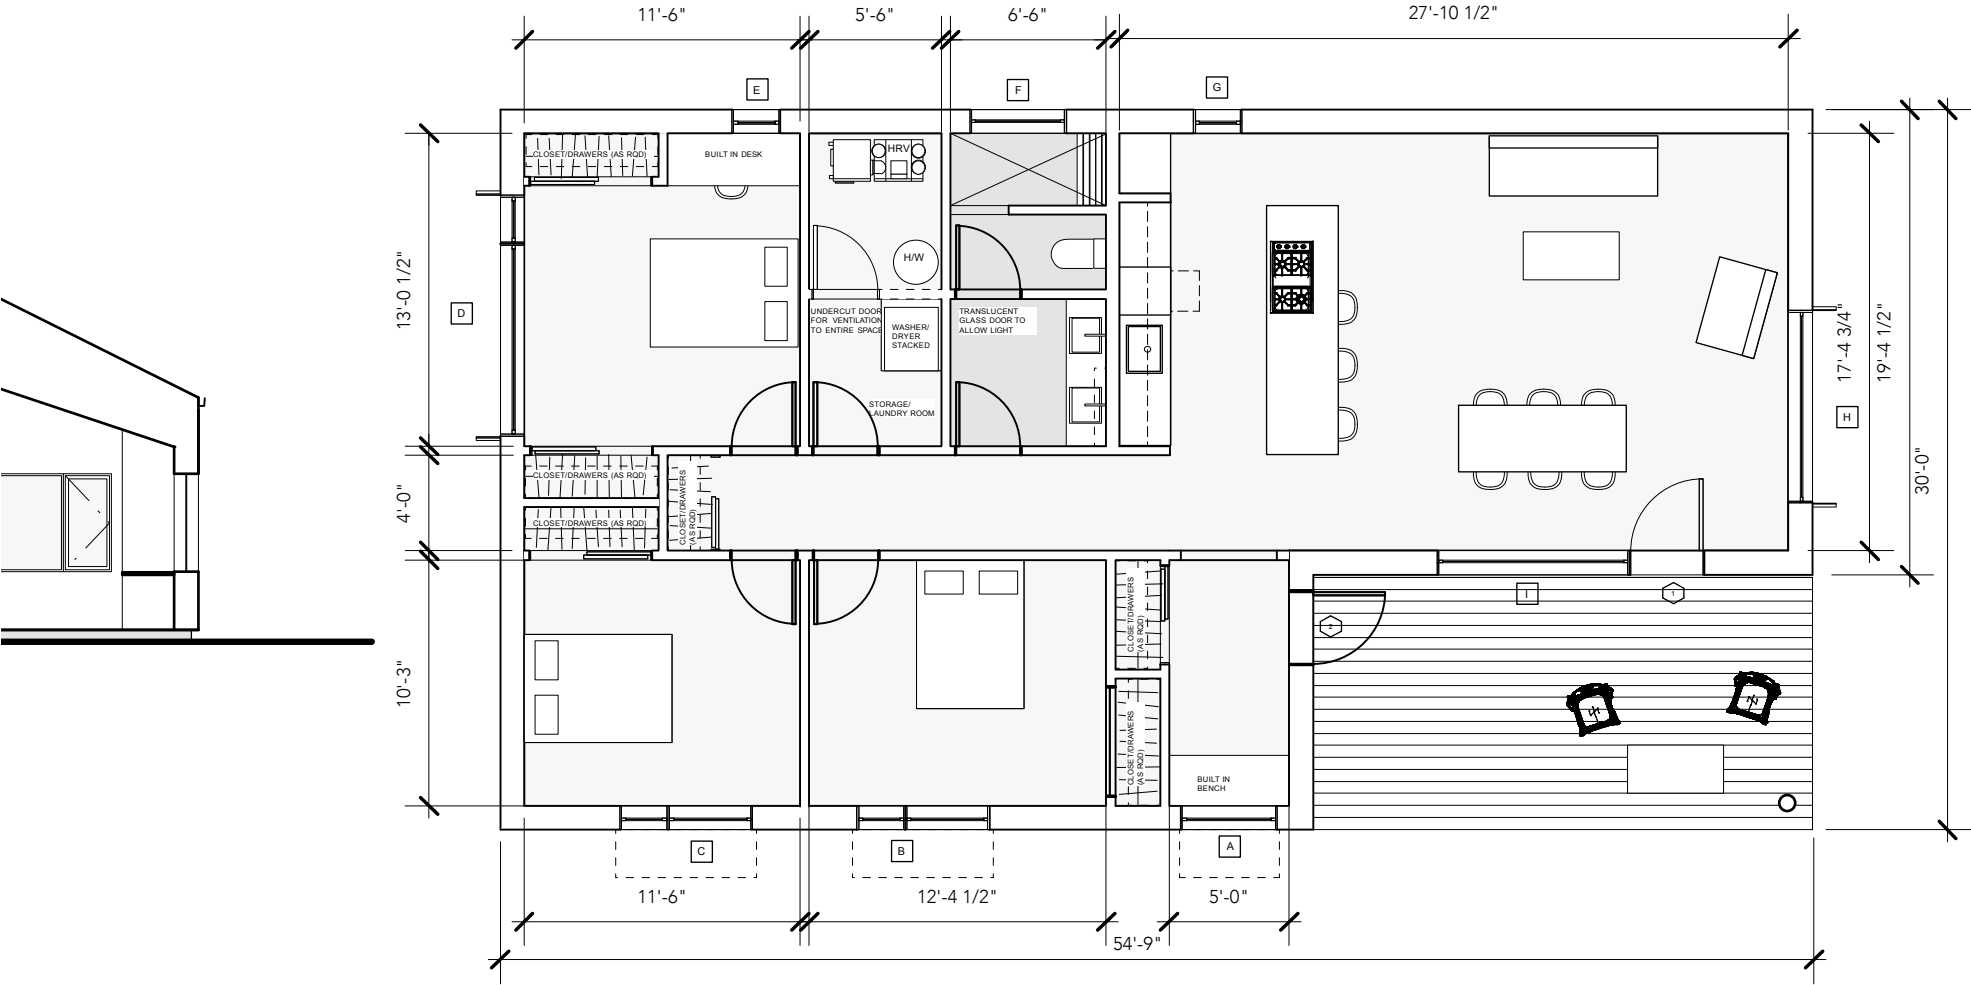

1,200 SF INTERIOR